


**OAK MOUNTAIN STATE PARK  
PELHAM, ALABAMA  
RECREATIONAL TRAILS PROGRAM  
PRELIMINARY SITE PLAN**

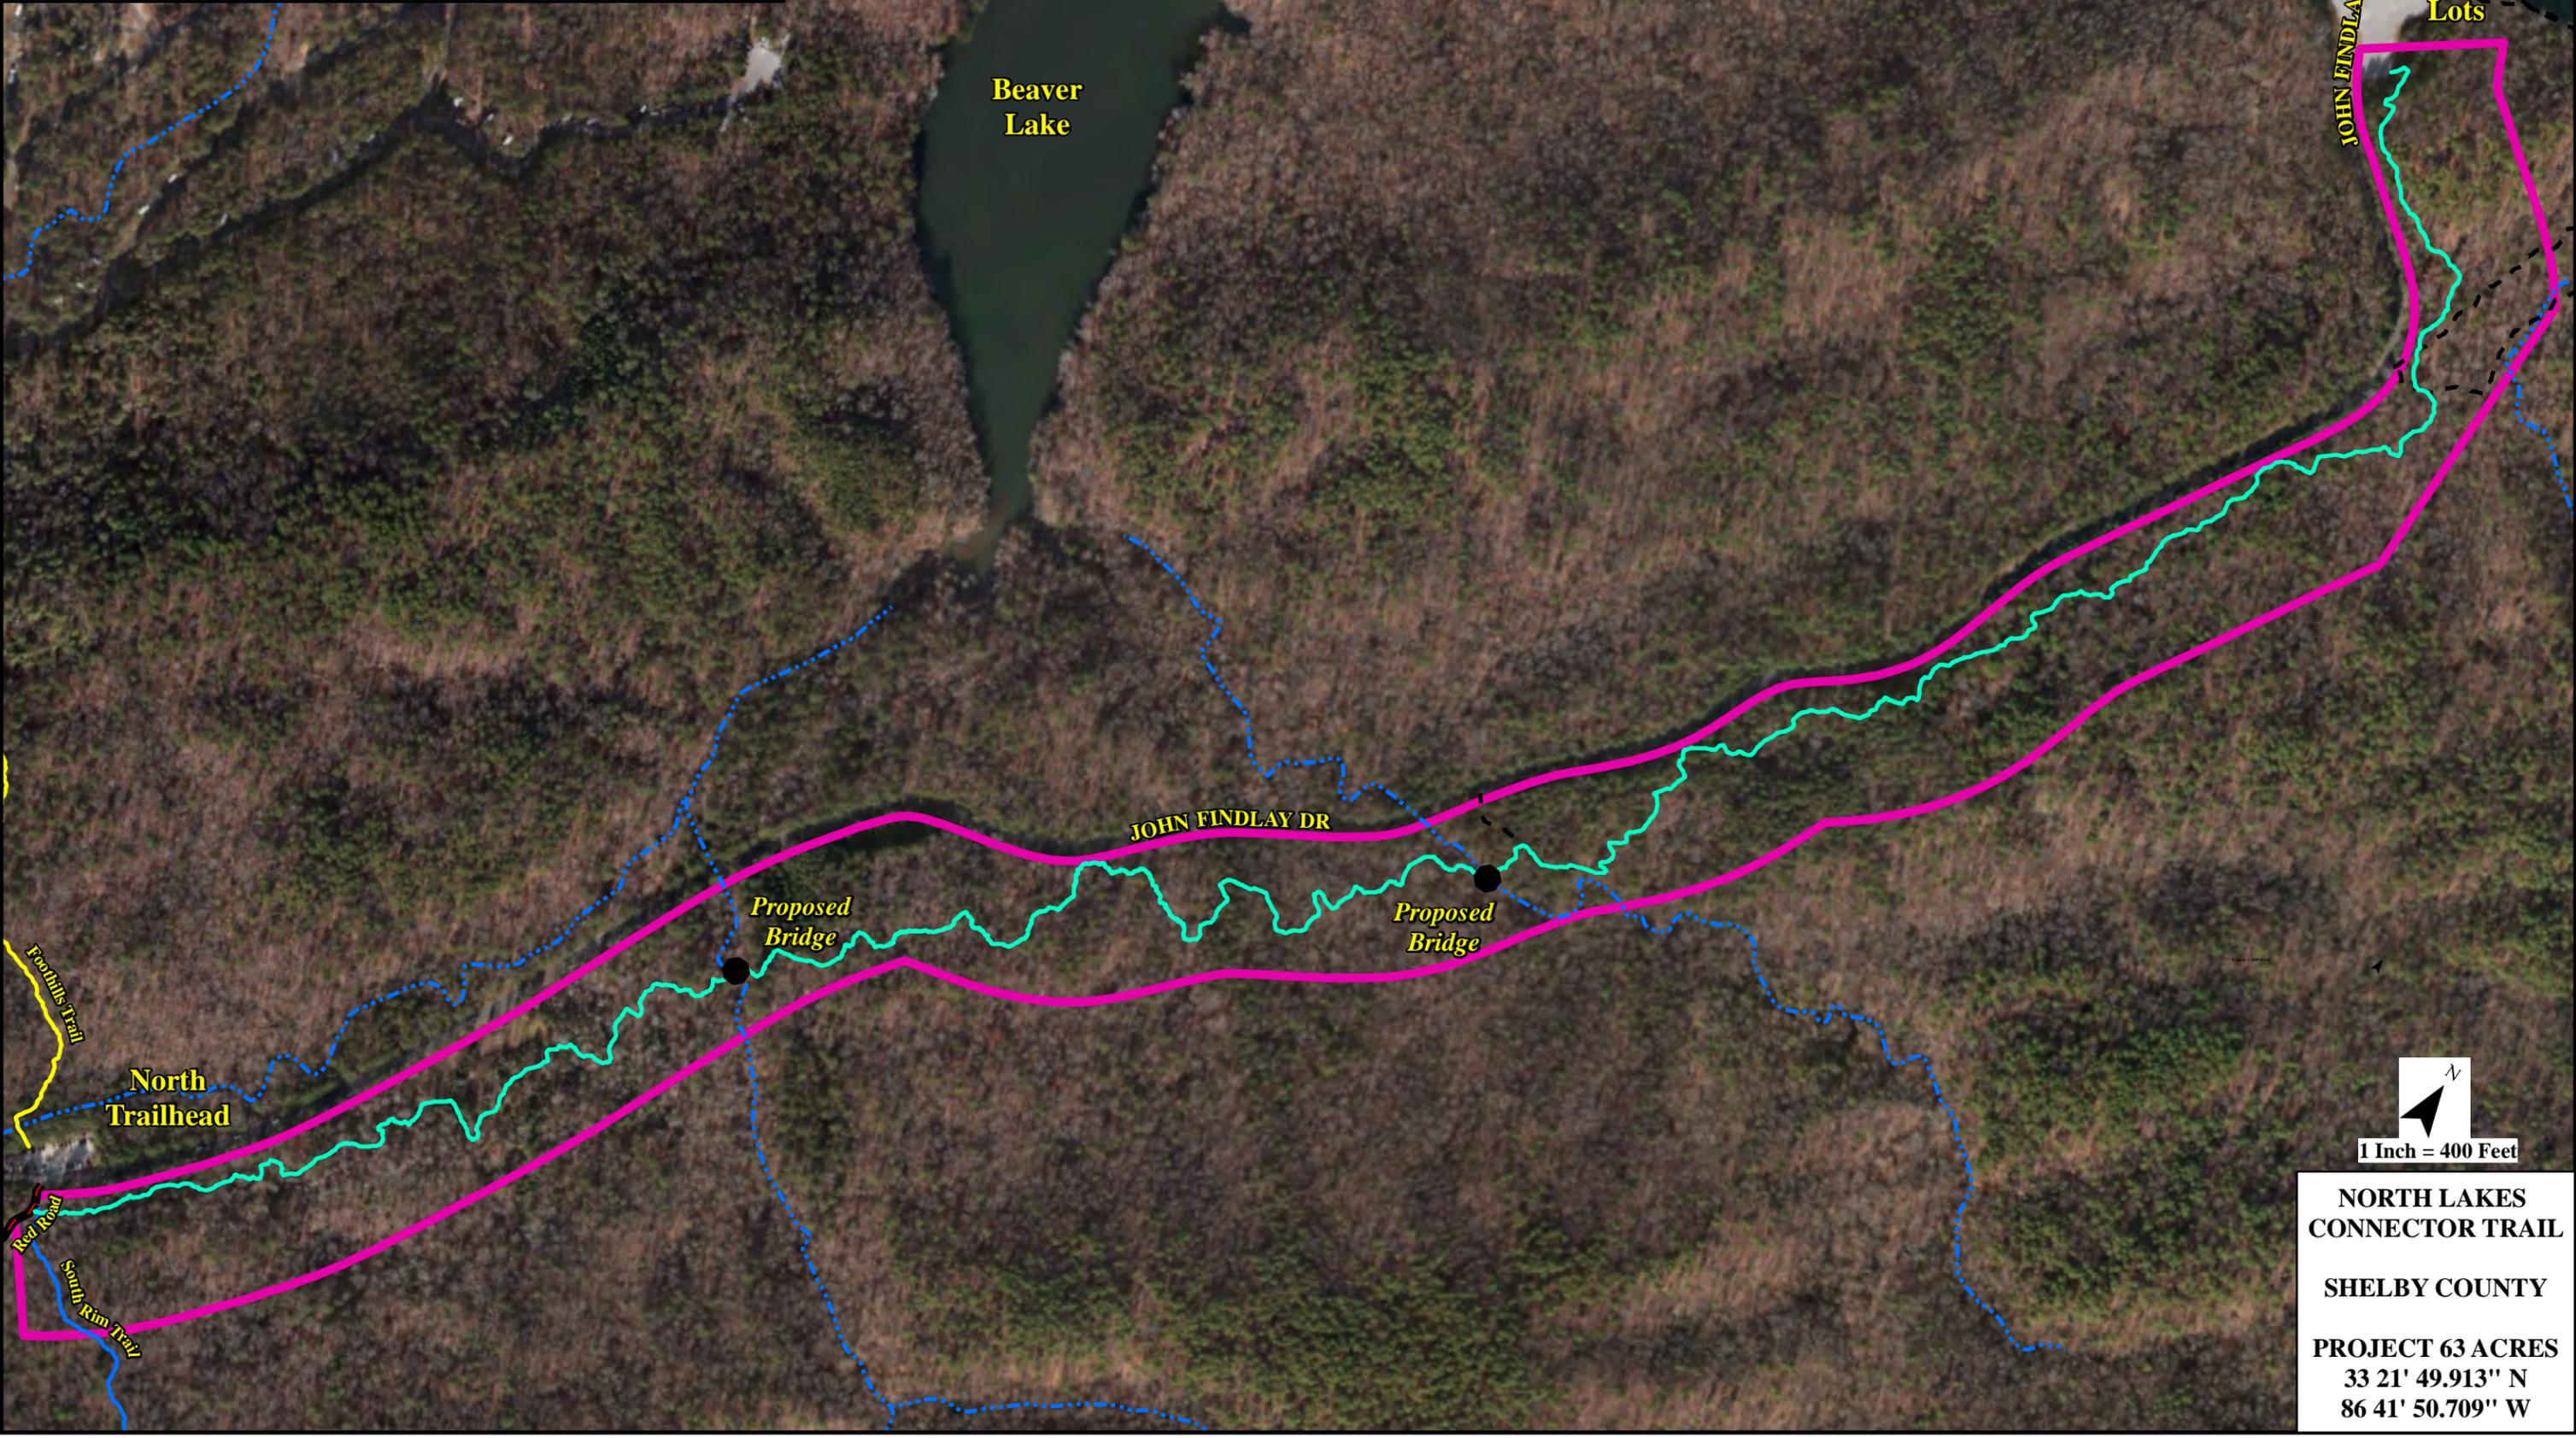

**NORTH LAKES  
CONNECTOR TRAIL**

**SHELBY COUNTY**

**PROJECT 63 ACRES**  
33 21' 49.913" N  
86 41' 50.709" W